


Rev	DESC.	Date

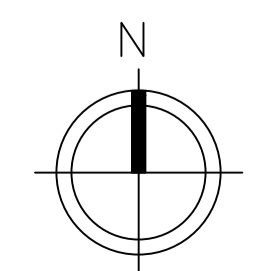


DECOMMISSIONED ITEM	ROOF ACCESS POINT	LB - LADDER STABILIZING BRACKET
DEMARCATION LINE	ACCESS HATCH WITH GUARDRAIL	CSL - STEP TYPE LADDER WITH CAGE
	STAINLESS STEEL ANCHOR POINT	SL - STEP TYPE LADDER
	DAVITT SOCKET	CRL - RUNG LADDER WITH CAGE
	ROOF NEEDLE	RL - RUNG TYPE LADDER
	STL - STAINLESS STEEL STATIC LINE	STEP BRIDGE OVER PARAPET
	RR - ALUMINIUM MONORAIL SYSTEM	WALKWAY FLAT
	ALUMINIUM GUARDRAIL	SP - WALKWAY PLATFORM
	SELF CLOSING GATE	ST - STAIRWAY
	ACCESS FROM THE GROUND	SS - SINGLE STEP
	HIGH RISK AREA - NO ACCESS	SKYLIGHT PROTECTION
	SAFETY SIGNAGE	BLUE COLOUR DENOTES EXISTING SYSTEMS

workplace access&safety®
the fall prevention specialists


Company: _____
Date: 01-02-2021
Site: _____
Drawn: ATS Check: AF
Work area: **Roof**
Scale: NTS

Drawing No: **O0878**
Stage: Tender

Verify all dimensions and site measure before commencing work. Do not scale from this drawing. This drawing is copyright and remains the property of Workplace Access and Safety and shall not be reproduced or copied in any format by any means without the written permissions of Workplace Access and Safety. Template V 07.3/2020

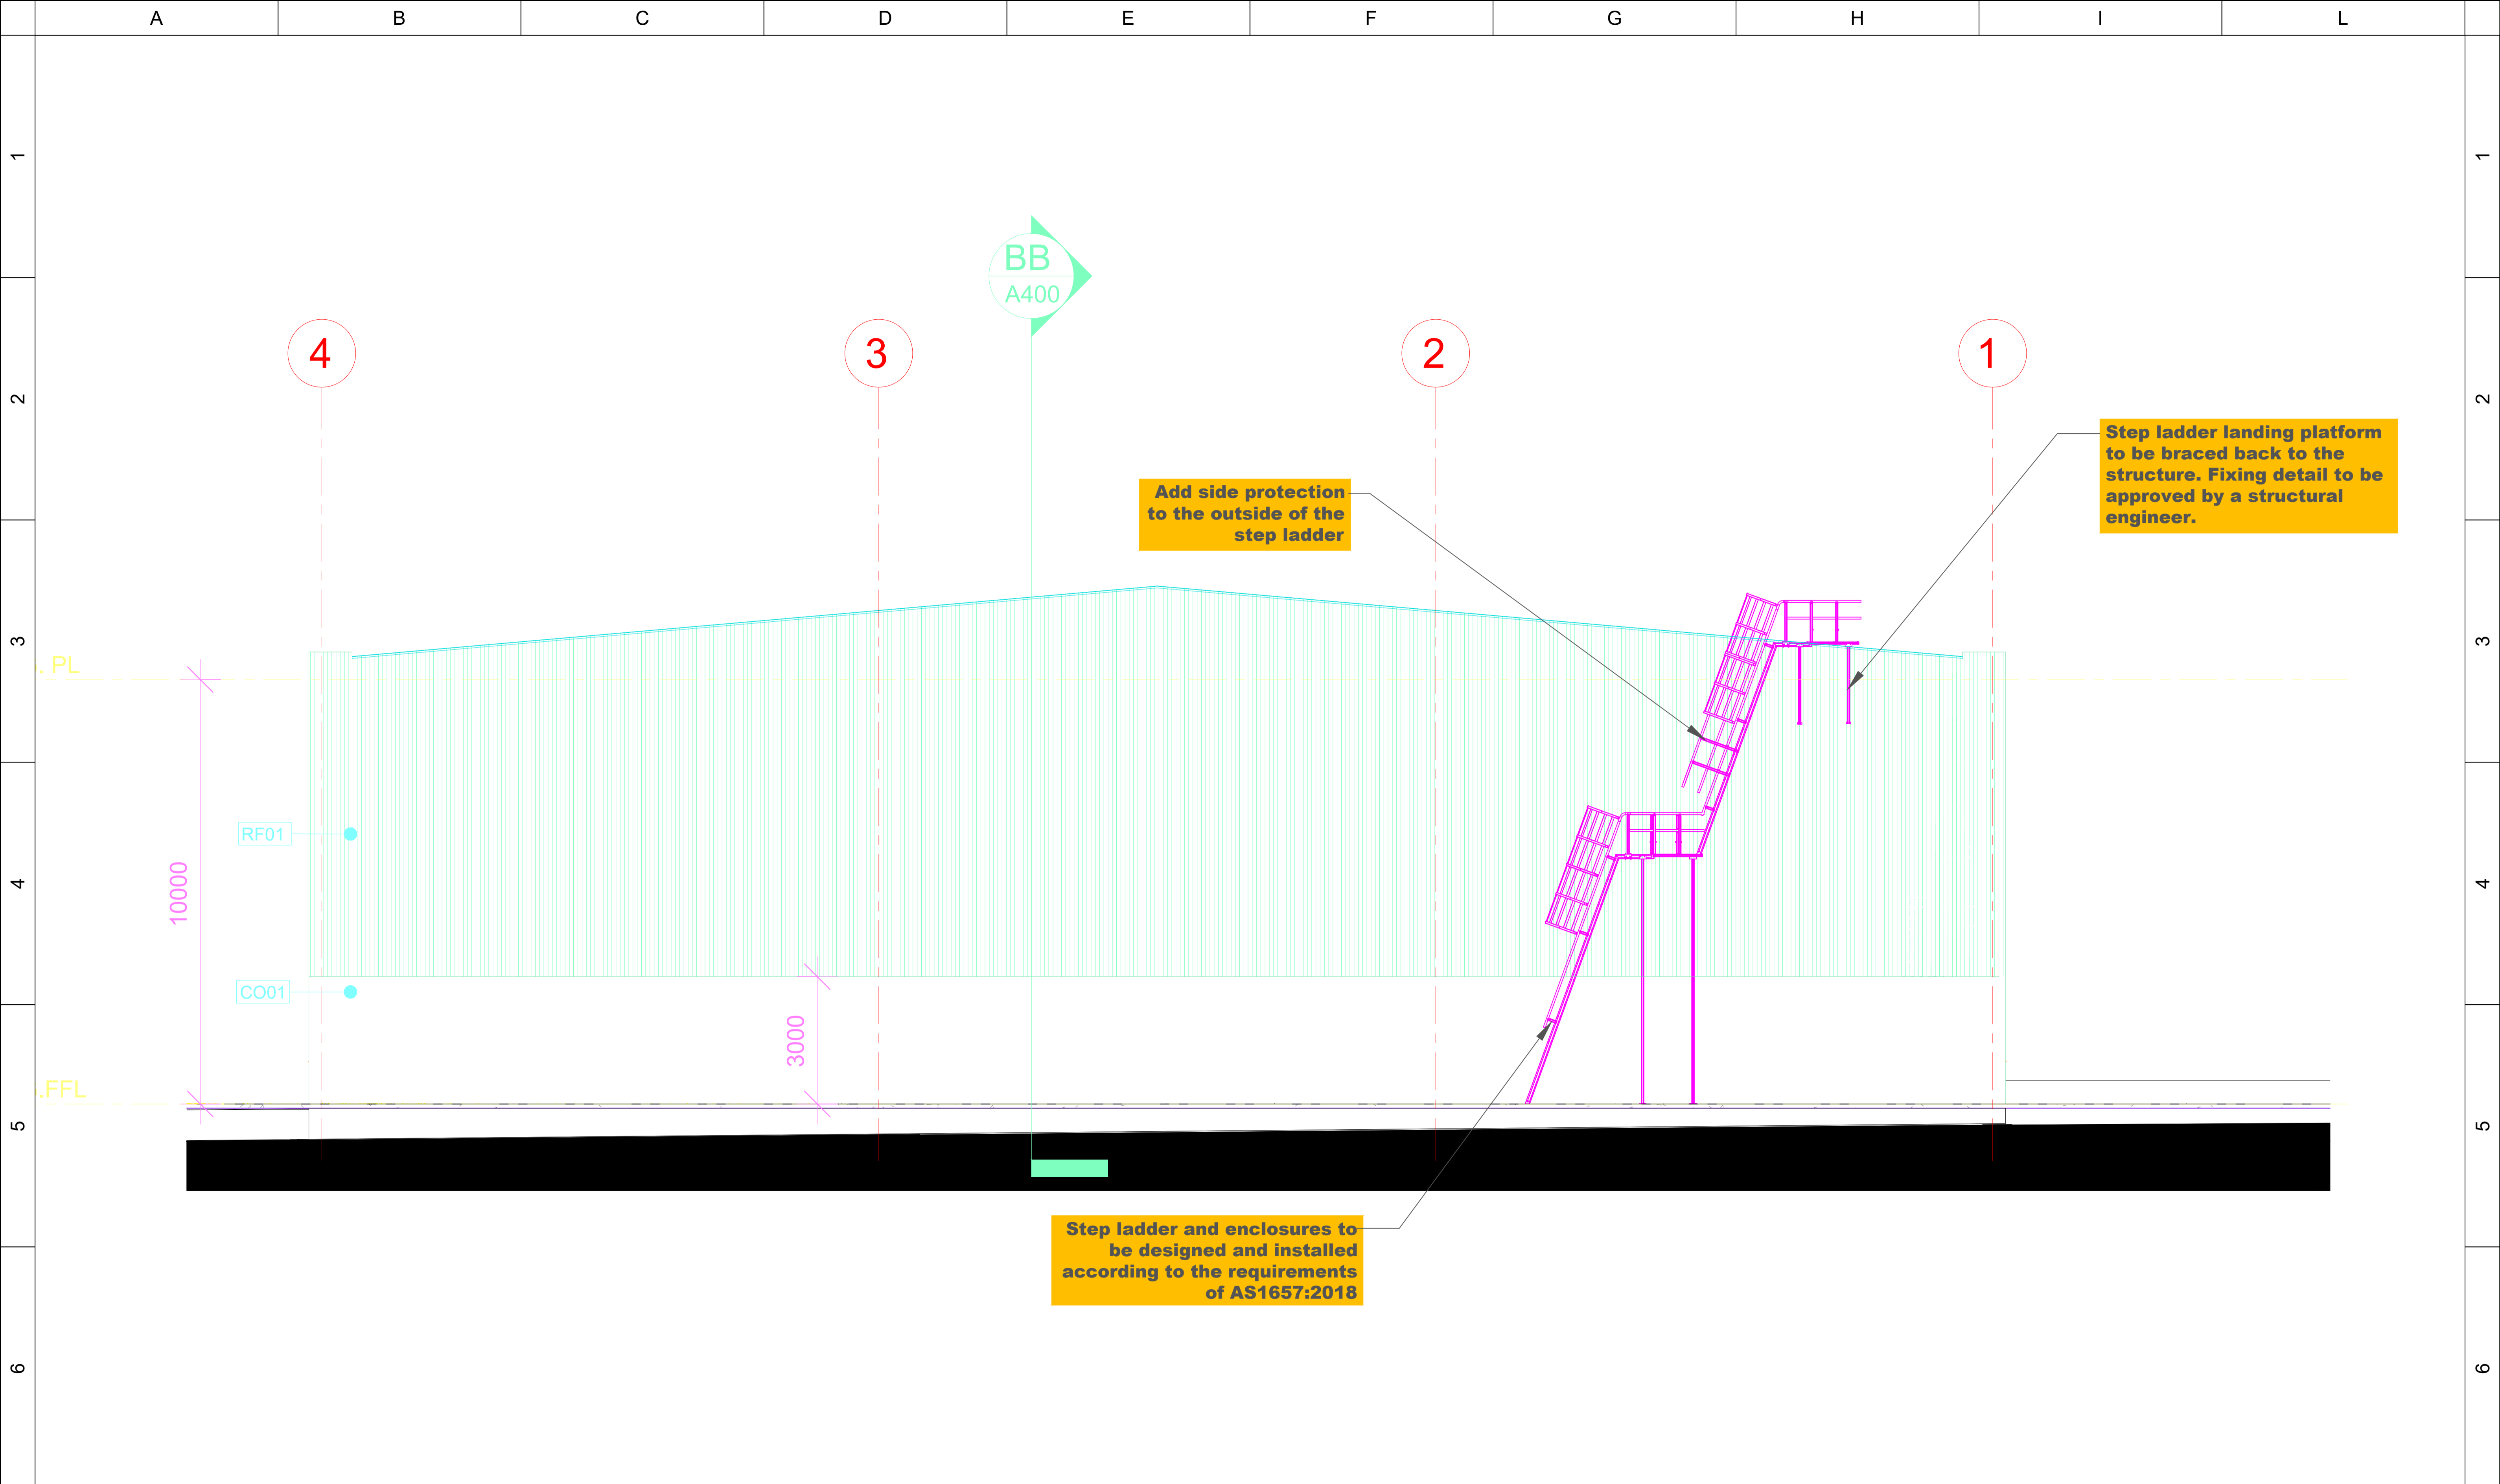

Rev	DESC.	Date

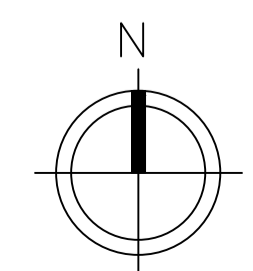

DECOMMISSIONED ITEM	ROOF ACCESS POINT	LB - LADDER STABILIZING BRACKET
DEMARCATION LINE	ACCESS HATCH WITH GUARDRAIL	CSL - STEP TYPE LADDER WITH CAGE
	STAINLESS STEEL ANCHOR POINT	SL - STEP TYPE LADDER
	DAVITT SOCKET	CRL - RUNG LADDER WITH CAGE
	ROOF NEEDLE	RL - RUNG TYPE LADDER
	STL - STAINLESS STEEL STATIC LINE	STEP BRIDGE OVER PARAPET
	RR - ALUMINIUM MONORAIL SYSTEM	WALKWAY FLAT
	ALUMINIUM GUARDRAIL	SP - WALKWAY PLATFORM
	SELF CLOSING GATE	ST - STAIRWAY
	ACCESS FROM THE GROUND	SS - SINGLE STEP
	HIGH RISK AREA - NO ACCESS	SKYLIGHT PROTECTION
	SAFETY SIGNAGE	BLUE COLOUR DENOTES EXISTING SYSTEMS

workplace access&safety
the fall prevention specialists

Company: _____

Site: _____

Work area: **Side Elevation**

Verify all dimensions and site measure before commencing work. Do not scale from this drawing. This drawing is copyright and remains the property of Workplace Access and Safety and shall not be reproduced or copied in any format by any means without the written permissions of Workplace Access and Safety. Template V 07.3/2020

Drawing No:	O0878
Stage:	Tender
Date:	01-02-2021
Drawn:	ATS
Check:	AF
Scale:	NTS